


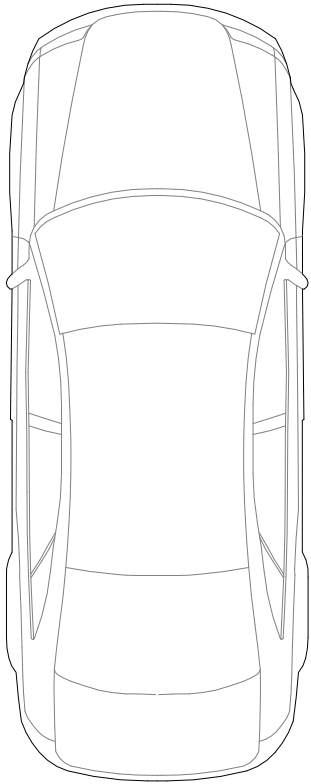


(01

TFWA
ARCHITECTURE + DESIGN


SCALE [AS NOTED]
DATE [12/21/20]

UNIT TYPE A_PLAN

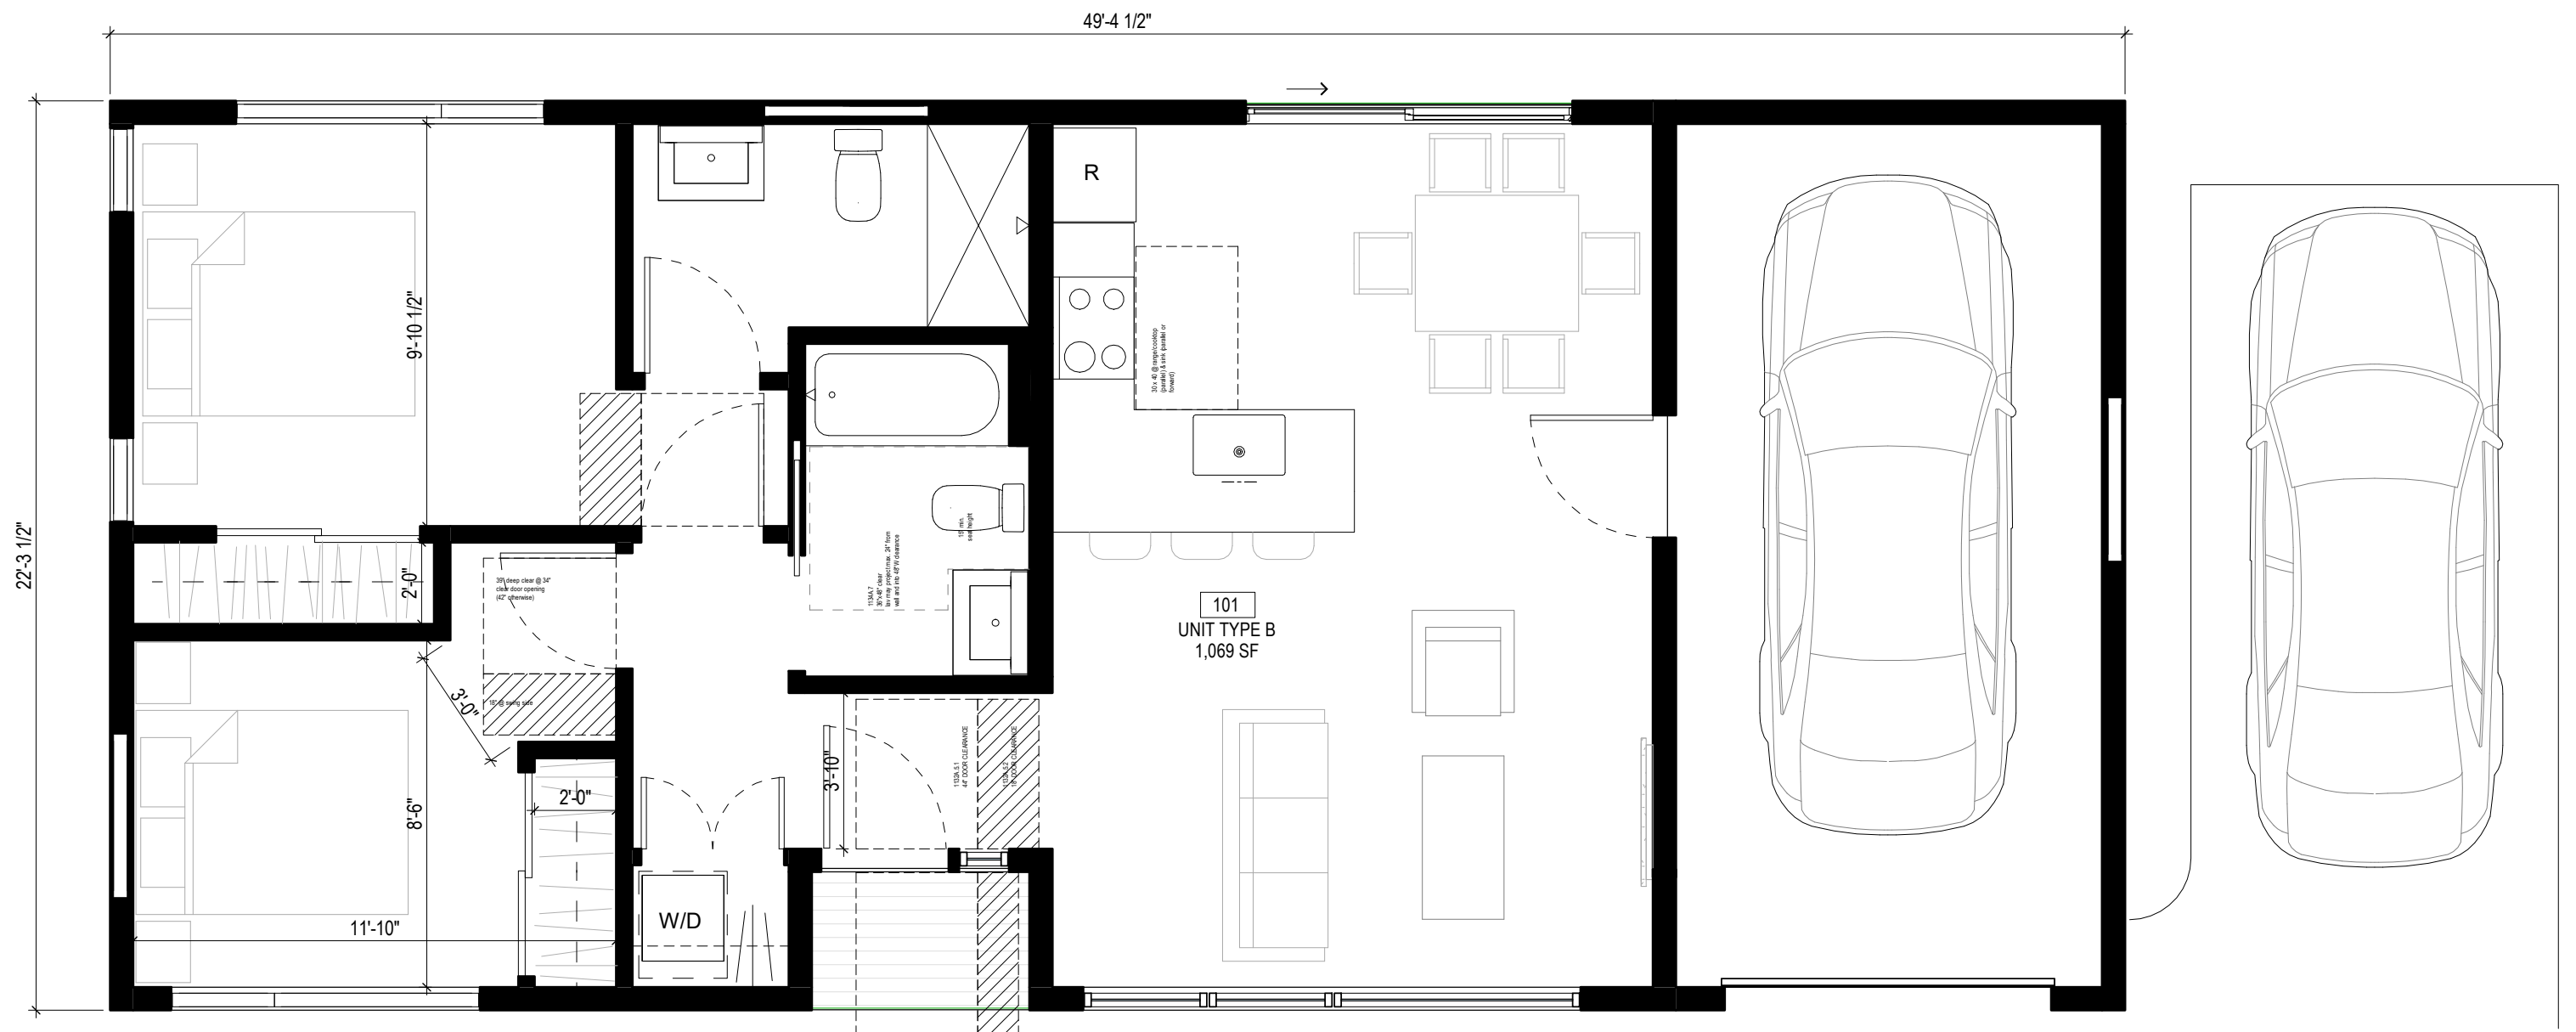

01

UNIT TYPE B
SCALE [1/4" = 1'-0"]

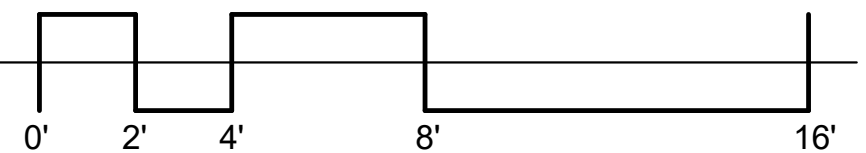

SKA_002 // OCEANSIDE

UNIT TYPE B_PLAN

TFWA
ARCHITECTURE + DESIGN

5022 Santa Monica Avenue
San Diego, CA 92107
v: 619.485.0887

SCALE [AS NOTED]
DATE [12/22/20]



TFWA
ARCHITECTURE

SKA_003 // OCEANSIDE

UNIT TYPE A_OPTION 1

TFWA
ARCHITECTURE + DESIGN

5022 Santa Monica Avenue
San Diego, CA 92107
v: 619.485.0887

SCALE [AS NOTED]
DATE [02/01/21]



TFWA
ARCHITECTURE

SKA_004 // OCEANSIDE

UNIT TYPE A_OPTION 1b

TFWA
ARCHITECTURE + DESIGN

5022 Santa Monica Avenue
San Diego, CA 92107
v: 619.485.0887

SCALE [AS NOTED]
DATE [02/01/21]



TFWA
ARCHITECTURE

SKA_005 // OCEANSIDE

UNIT TYPE A_OPTION 2

TFWA
ARCHITECTURE + DESIGN

5022 Santa Monica Avenue
San Diego, CA 92107
v: 619.485.0887

SCALE [AS NOTED]
DATE [02/01/21]



SKA_006 // OCEANSIDE

UNIT TYPE B_OPTION 1

TFWA
ARCHITECTURE + DESIGN

5022 Santa Monica Avenue
San Diego, CA 92107
v: 619.485.0887

SCALE [AS NOTED]
DATE [02/01/21]



SKA_007 // OCEANSIDE

UNIT TYPE B_OPTION 1b

TFWA
ARCHITECTURE + DESIGN

5022 Santa Monica Avenue
San Diego, CA 92107
v: 619.485.0887

SCALE [AS NOTED]
DATE [02/01/21]



TFWA
ARCHITECTURE

SKA_008 // OCEANSIDE

UNIT TYPE B_OPTION 2

TFWA
ARCHITECTURE + DESIGN

5022 Santa Monica Avenue
San Diego, CA 92107
v: 619.485.0887

SCALE [AS NOTED]
DATE [02/01/21]